

BARCELONA ST

N 86°16'33" E 125.340'

LOT 2

Single Family Residence

Garage

DRIVEWAY

Accessory Dwelling Unit

DRIVEWAY

Accessory Dwelling Unit

LOT 3

Single Family Residence

Garage

120'-0"

Accessory Dwelling Unit

N 86°15'00" E 196.858'

JORDAN ST

Proposed Site Plan

DRIVEWAY

20'-0"

Accessory Dwelling Unit


Single Family Residence

Garage

S 03°58'22" E 179.863'

LOT 4



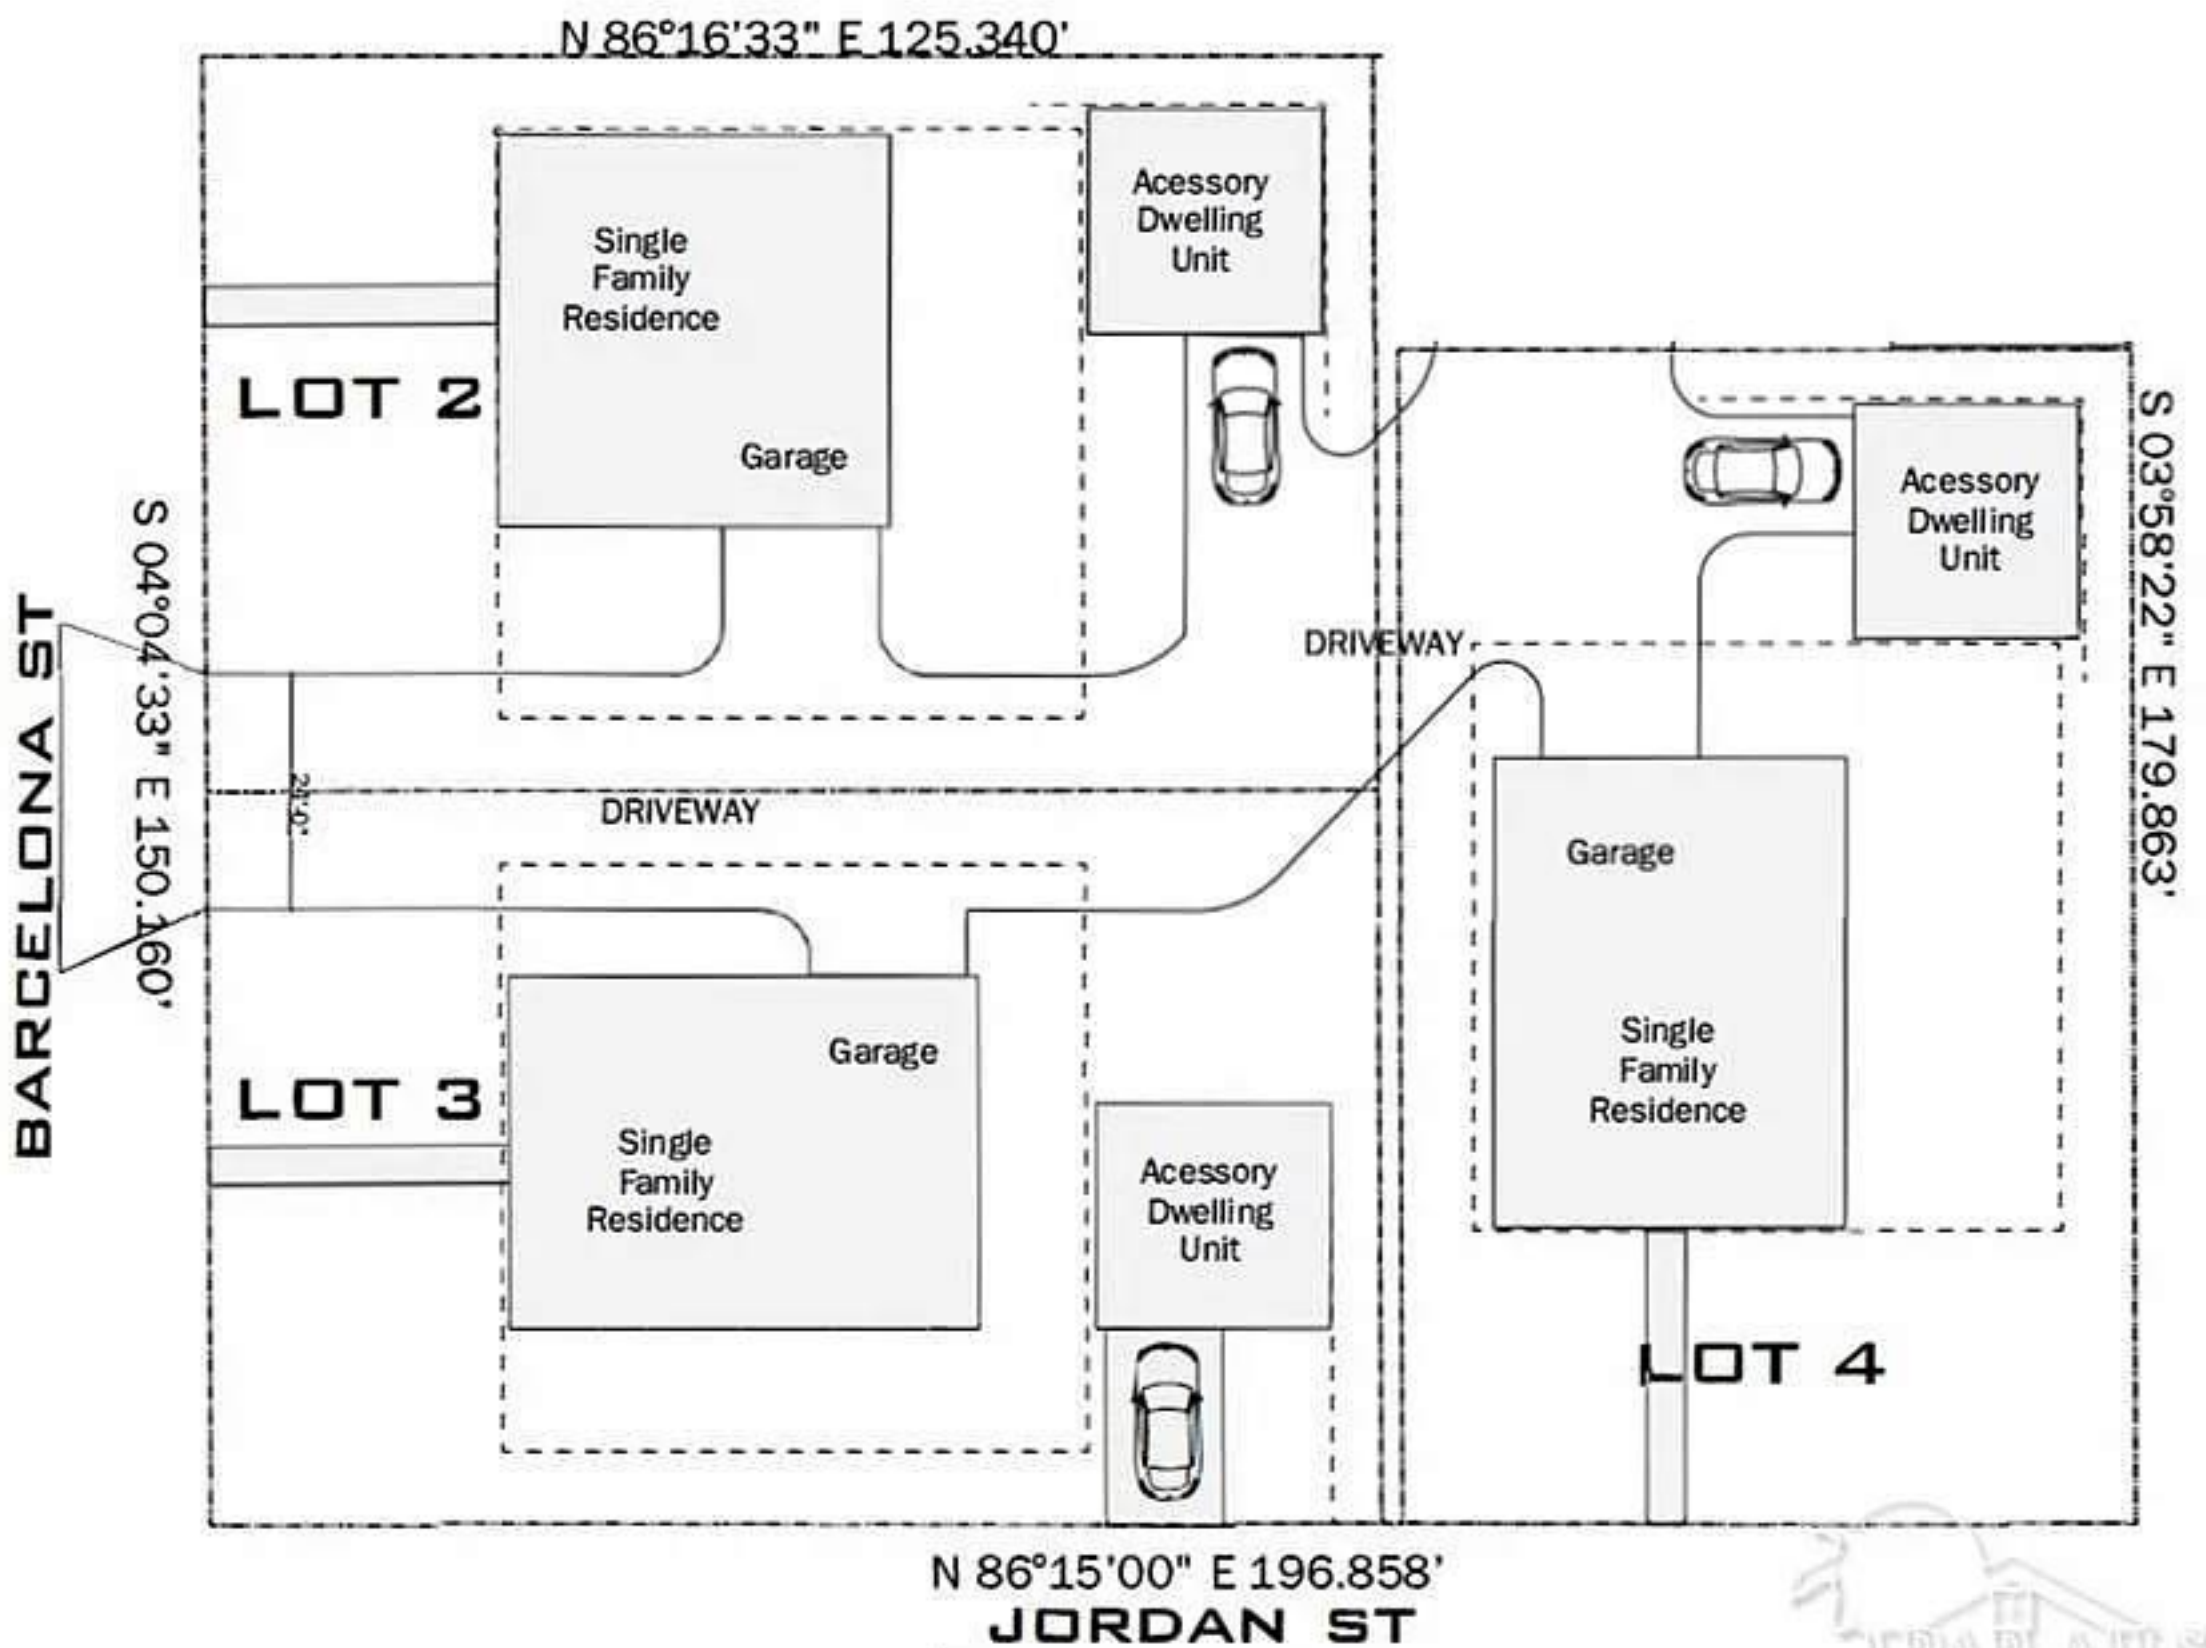

Proposed Site Plan



BARCELONA ST

75.153'

75.00'

122.119'


SCALE: 1"=20'



LOT 1

TOTAL LOT AREA = 9177 S.F.
NET BUILDING AREA = 3733 S.F.
NOT INCLUDING ADU

Accessory Dwelling Unit

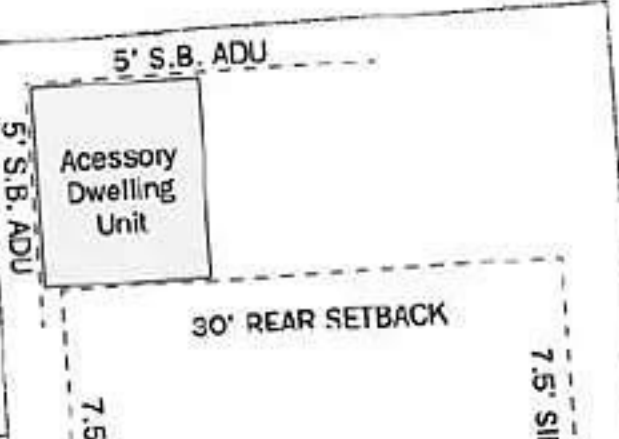

LOT 2

TOTAL LOT AREA = 9149 S.F.
NET BUILDING AREA = 3713 S.F.
NOT INCLUDING ADU

Accessory Dwelling Unit



LOT 3

TOTAL LOT AREA = 9150 S.F.
NET BUILDING AREA = 3720 S.F.
NOT INCLUDING ADU

Accessory Dwelling Unit

121.858'

75.00'

JORDAN ST

Proposed Site Plan



