


14 Live Oak Street
Suite "B"
Gulf Breeze, FL 32561



(850) 932-8585
(850) 484-8753
FAX (850) 932-0004

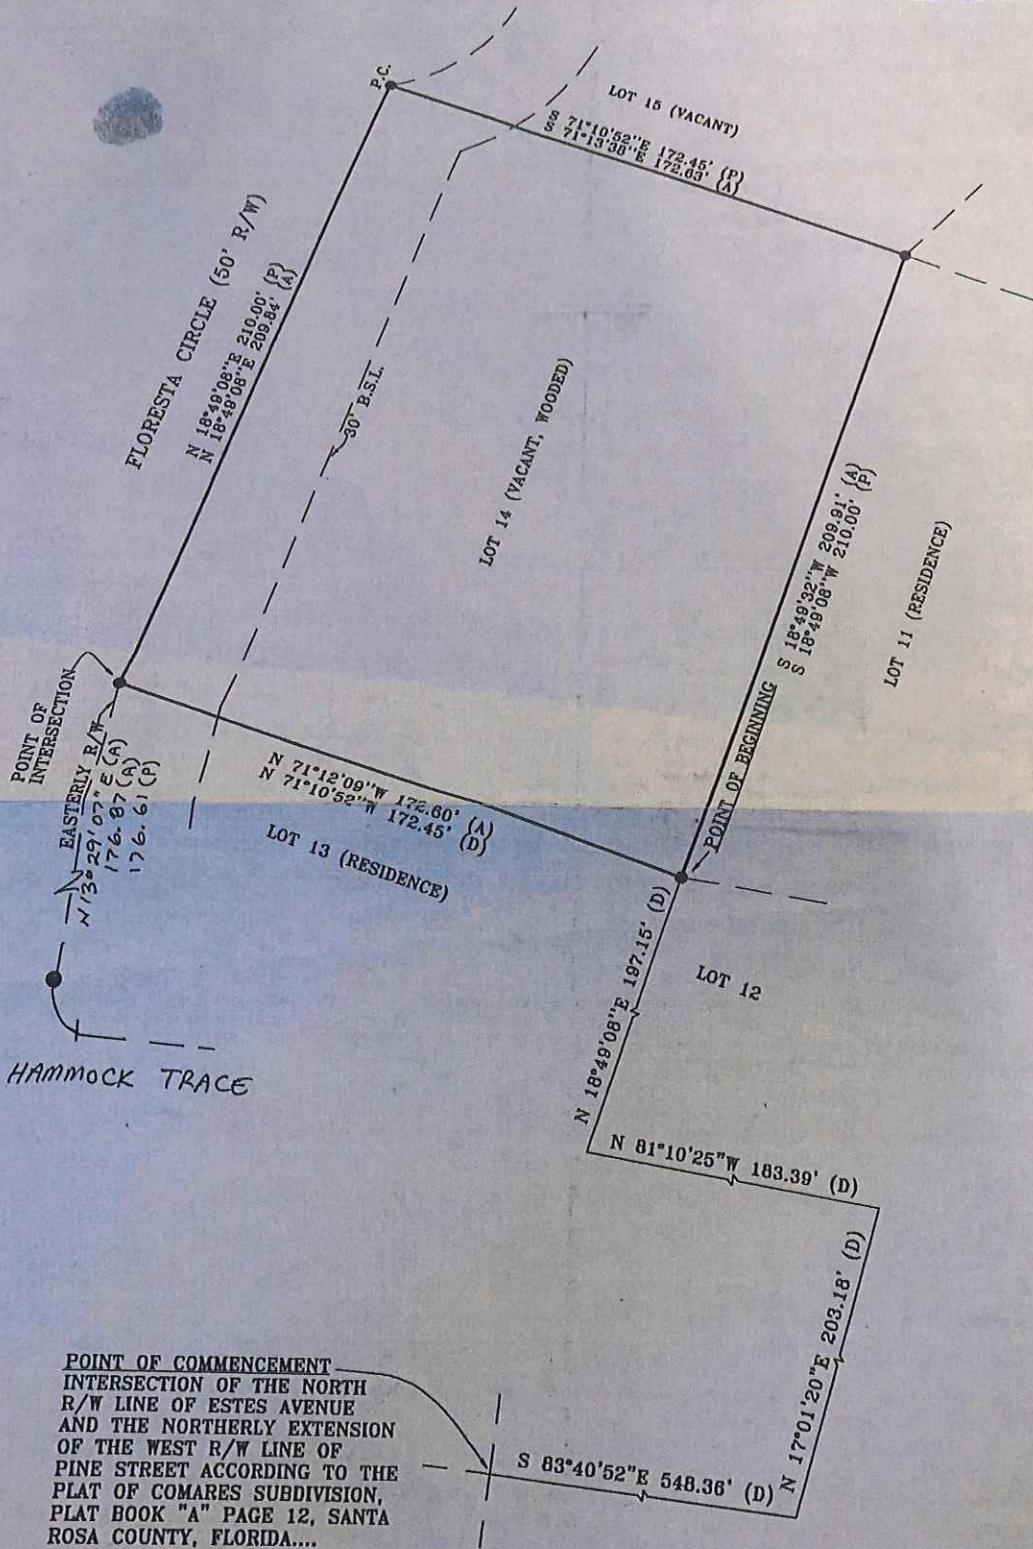

POINT OF COMMENCEMENT
INTERSECTION OF THE NORTH
R/W LINE OF ESTES AVENUE
AND THE NORTHERLY EXTENSION
OF THE WEST R/W LINE OF
PINE STREET ACCORDING TO THE
PLAT OF COMARES SUBDIVISION,
PLAT BOOK "A" PAGE 12, SANTA
ROSA COUNTY, FLORIDA....

© COPYRIGHT 2004 BY LANDS END SURVEYING, INC.
THIS MAP DRAWING IS PROTECTED FROM UNAUTHORIZED USE BY STATE AND FEDERAL COPYRIGHT ACTS. THIS MAP IS NOT TO BE COPIED OR REPRODUCED
EITHER IN WHOLE OR PART, OR TO BE USED FOR ANY OTHER PURPOSE. THIS DRAWING CANNOT BE USED FOR THE BENEFIT
OF ANY OTHER PERSON, COMPANY, OR FIRM NOT LISTED ON PAGE 2 WITHOUT THE PRIOR WRITTEN CONSENT OF COPYRIGHT OWNER.
PAGE 1 OF 2

NOTE: This map is not complete or valid without...